
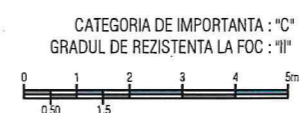


LEGENDA:


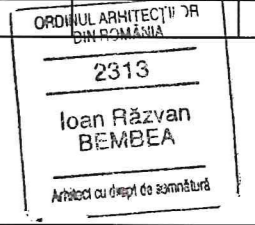


PERETI EXTERIORI/ INTERIORI EXISTENTI:

- PERETE DIN ZIDARIE DE BCA 30 cm + termoizolatie cu polistiren extrudat 10 cm; Reactie la foc Co, A1 - REI 180
- PERETE EXTERIOR PORTANT DIN ZIDARIE DE CARAMIDA PLINA 37,5 cm + termoizolatie cu polistiren extrudat 10 cm; Reactie la foc Co, A1 - REI 180
- PERETE INTERIOR DIN ZIDARIE DE CARAMIDA PLINA 37,5 cm; Reactie la foc Co, A1 - REI 120
- PERETE INTERIOR NEPORTANT DIN ZIDARIE DE CARAMIDA PLINA 50 cm placat la sala de spectacole cu gips-carton; Reactie la foc Co, A1 - REI 120
- PERETE INTERIOR NEPORTANT DIN ZIDARIE DE CARAMIDA 25 cm; Reactie la foc Co, A1 - REI 90.
- PERETE INTERIOR NEPORTANT DIN ZIDARIE DE BCA 25 cm; Reactie la foc Co, A1 - REI 90
- PERETE INTERIOR NEPORTANT DIN ZIDARIE DE BCA 15 cm; Reactie la foc Co, A1 - REI 90
- ZIDARIE DE BCA 25 + termoizolatie cu polistiren extrudat 10 cm; Reactie la foc Co, A1 - REI 180
- PERETE INTERIOR NEPORTANT DIN GIPS-CARTON 10 cm (placare simpla pe ambele fele); Reactie la foc Co, A2, st, ds - EI 30.
- ELEMENTE PROPUSE:**
ZIDARIE DE BCA 30cm + termoizolatie cu polistiren extrudat 10 cm; hperete = 2,20m; Reactie la foc Co, A1 - REI 180.

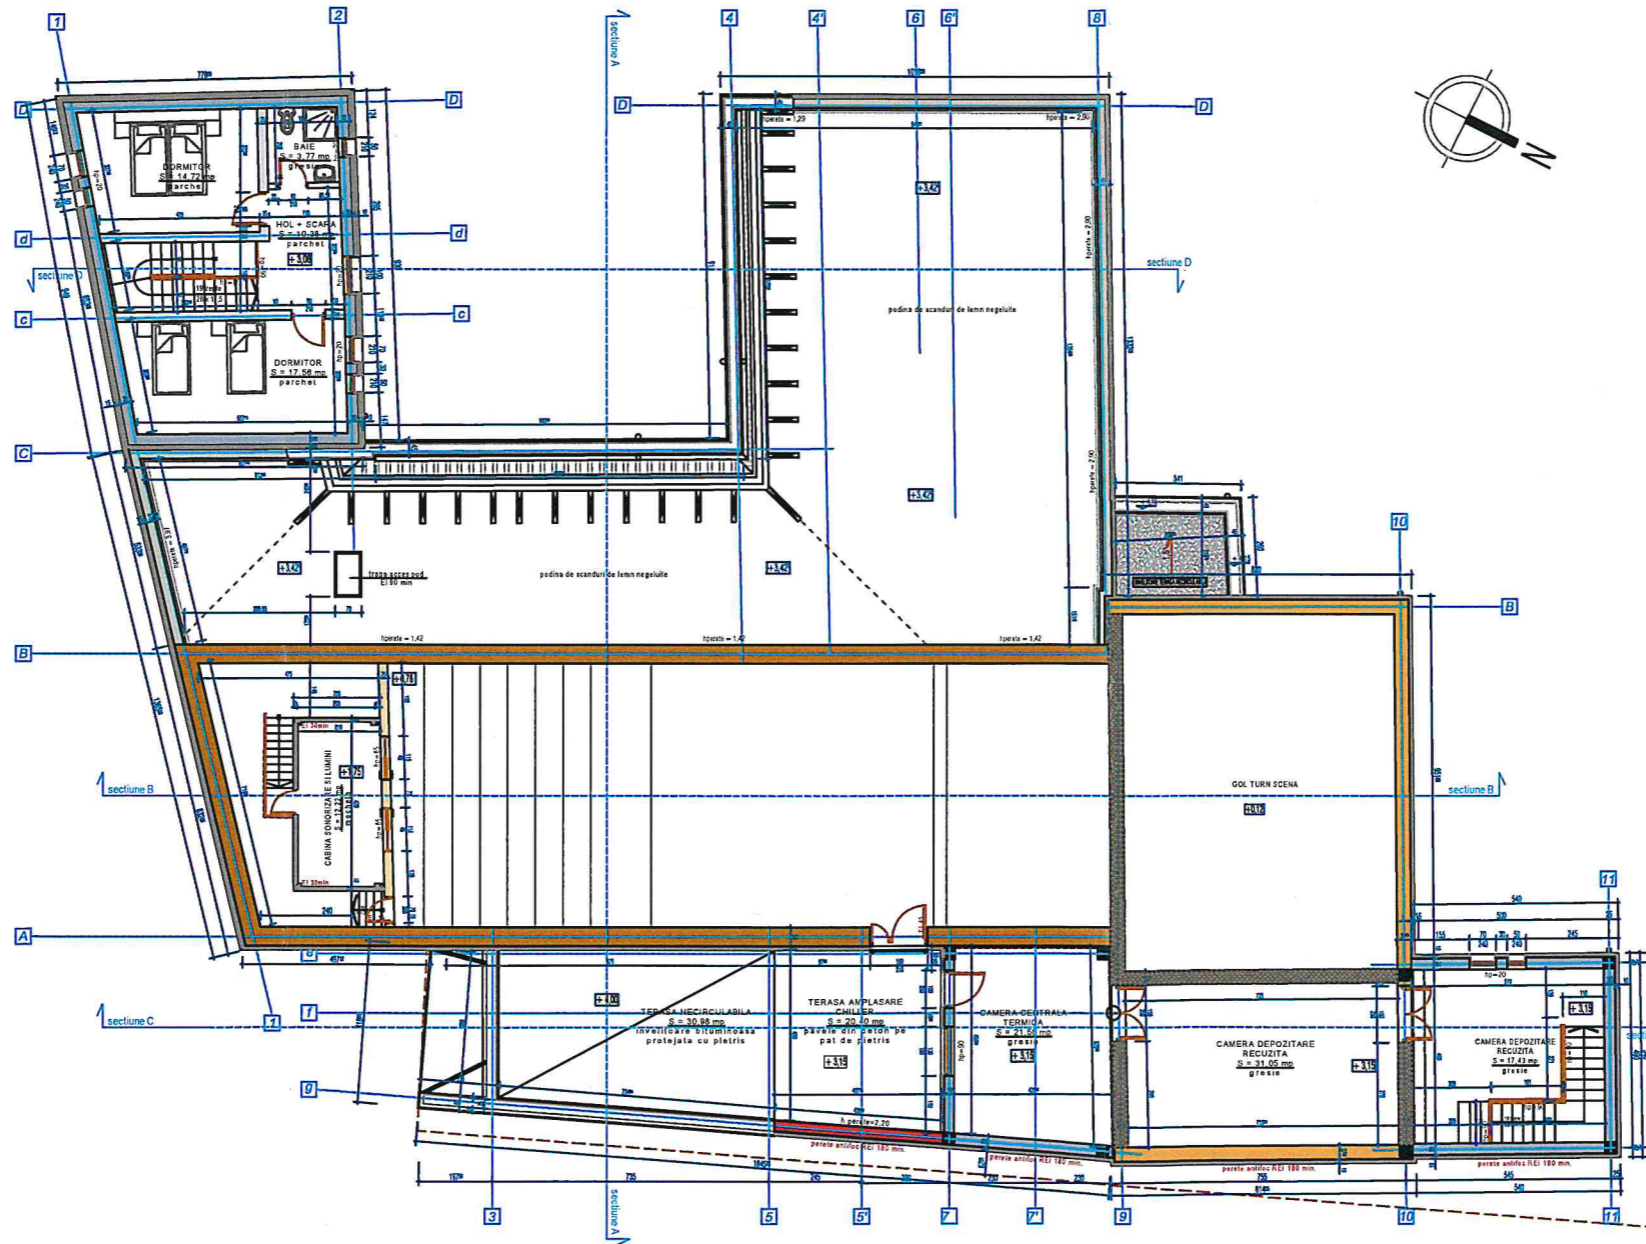

Aria utila ETAJ = 145,54 mp
 Aria nivel ETAJ = 177,25 mp
 Terasa amplasare chiller = 20,40 mp

Aria utila totala = 743,27 mp
 Aria construita = 726,92 mp
 Aria desfasurata = 904,17 mp
 din care 25,43 mp terase exterioare

	Nume	Semnatura	Cerinta
Verificator			
Verificator			
 			
		CINETIC STUDIO S.R.L. Str. Ion Lancranjan, nr.13, ALBA IULIA, jud. Alba tel: 0723 668 195 Reg. Comertului J01/1172/2006 Cod fiscal RO19199045	
Specificatia	Nume	Semnatura	
Sef proiect	arh. Razvan BEMBEA		
Verificat	arh. Razvan BEMBEA		
Proiectat	arh. Razvan BEMBEA		
Desenat	ing. Mihaela ONU		
Beneficiar	TEATRUL DE PAPUSI "PRICHINDEL" ALBA IULIA str. Andrei Muresanu, nr.3, 510117 - Alba Iulia, jud. Alba		
Titlu proiect	LUCRARI DE INTERVENTIE ASUPRA CLADIRII PENTRU REABILITAREA SI EXTINDEREA TEATRULUI DE PAPUSI "PRICHINDEL" ALBA IULIA str. Andrei Muresanu, nr.3, 510117 - Alba Iulia, jud. Alba		
Data	Nr. pr. 02.2020	39/ 2019	FAZA PTH+DE
Titlu plansa	PLAN ETAJ RELEVU		
Det. plansa	Scara	Nr. pl.	
	1:200	A13	